
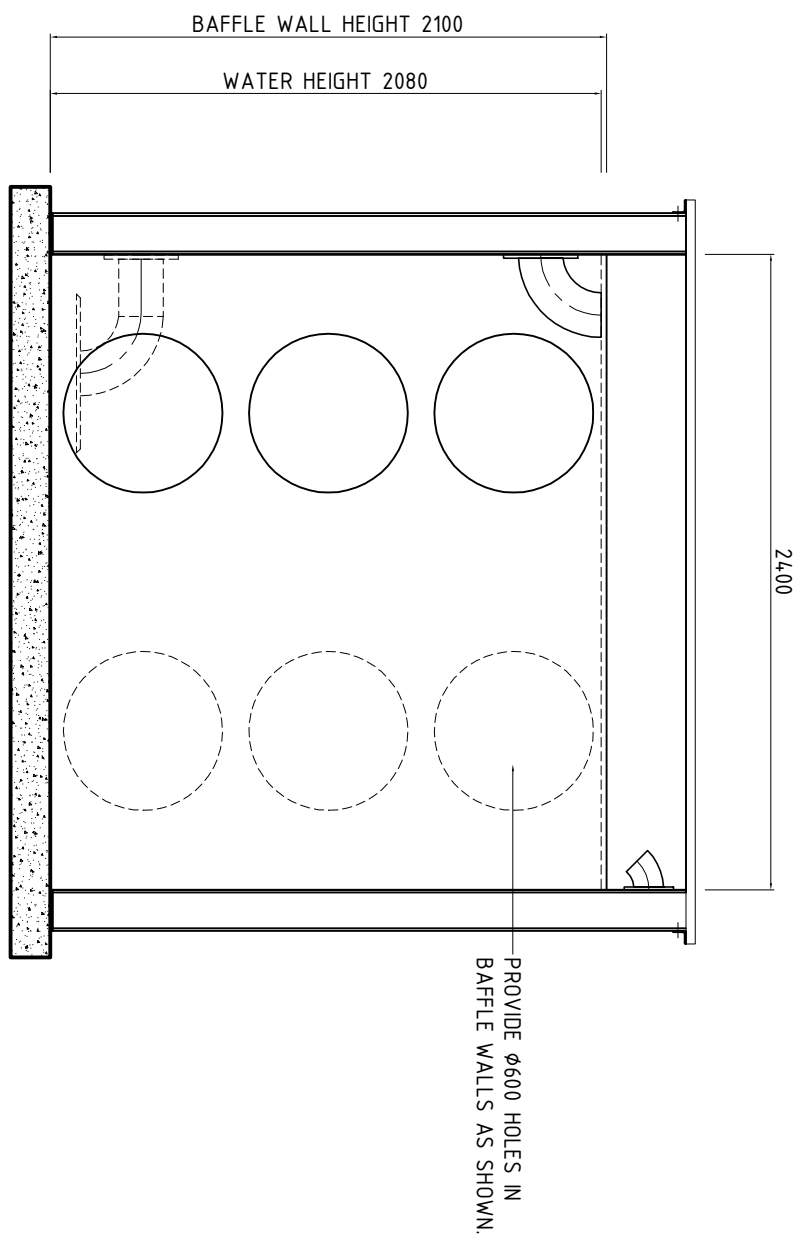


NOTE:
NOZZLE POSITIONS
ARE INDICATIVE ONLY.
CONFIRM ON SITE.

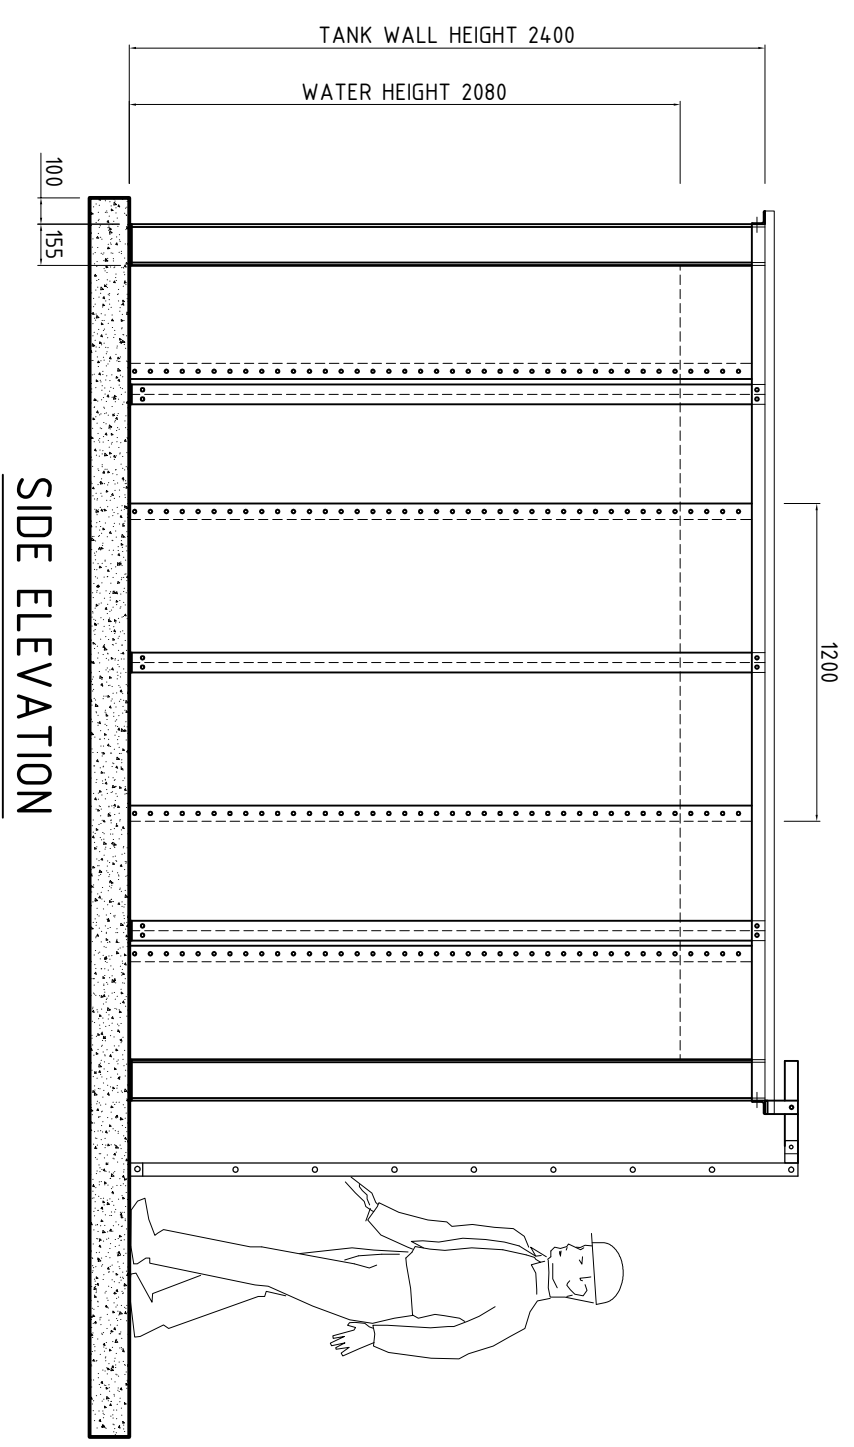

TANK SECTION A

REV	DATE	REVISION DETAILS	DRN	APP

Phone: 07 5593 7591
 Fax: 07 5593 5791
 Mobile: 0407 105 621
 Address: Unit 2/1 Alex Fisher Drv.
 Burleigh Heads, Qld, 4220



PROJECT:	AL TANKS STANDARD GENERAL ASSEMBLY	DATE:	20.04.10	PAGE:	1	REV. No:	-
TITLE:	'SR' MODEL TANK 3L x 2.4W x 2.4H - 15,000L	DRAWING No:	AT SR 15KL GA 01	A4 SCALE AS SHOWN			